
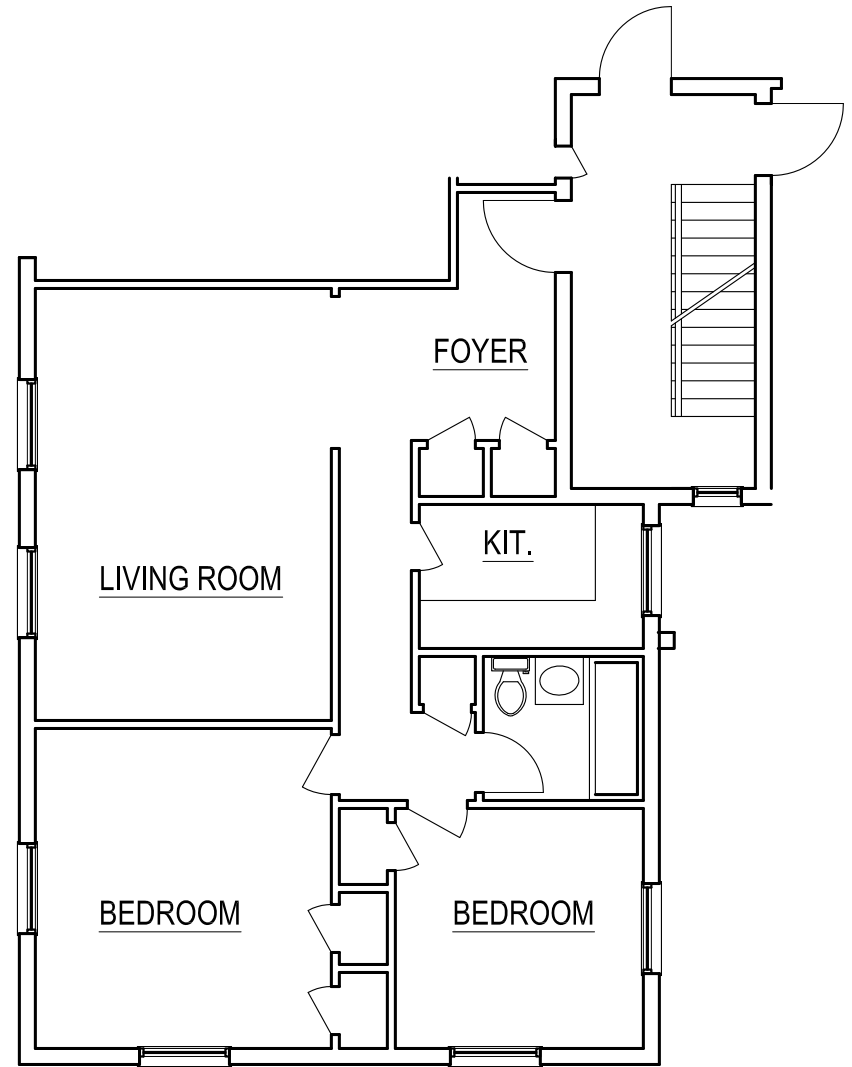


APT. B - 3 1/2 ROOMS

SCALE 1/8" = 1'-0"

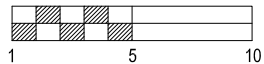


APT. C - 4 1/2 ROOMS


SCALE 1/8" = 1'-0"

**GORDON + YESTADT
ARCHITECTS**
17N CHATSWORTH AVENUE
LARCHMONT, NY 10538
(914) 834-1641

**PATRICIA GARDENS
RENTAL PLANS**
1829 PALMER AVE.
LARCHMONT, NY 10538

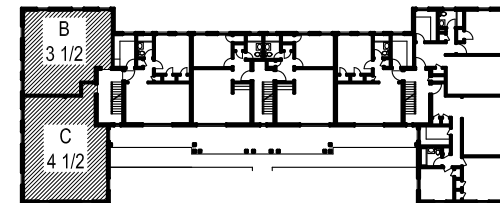


KEY PLAN

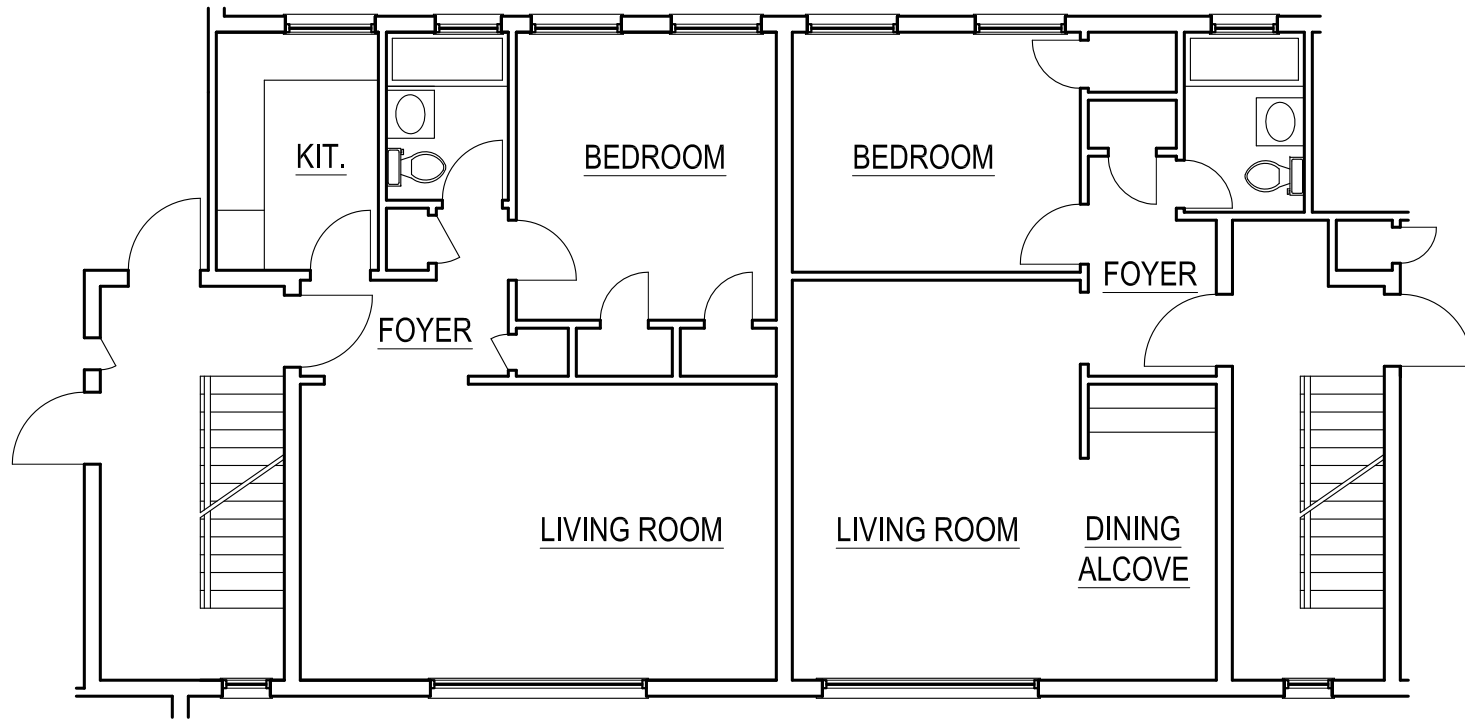

APT. A - 3 ROOMS

SCALE 1/8" = 1'-0"

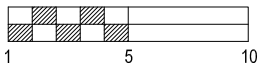


APT. G - 2 1/2 ROOMS


SCALE 1/8" = 1'-0"

GORDON + YESTADT
ARCHITECTS
17N CHATSWORTH AVENUE
LARCHMONT, NY 10538
(914) 834-1641

PATRICIA GARDENS
RENTAL PLANS
1829 PALMER AVE.
LARCHMONT, NY 10538

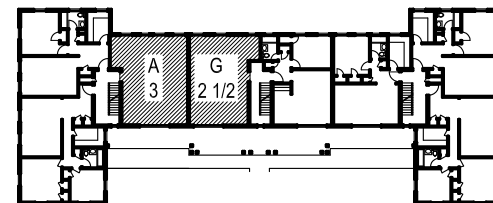


KEY PLAN

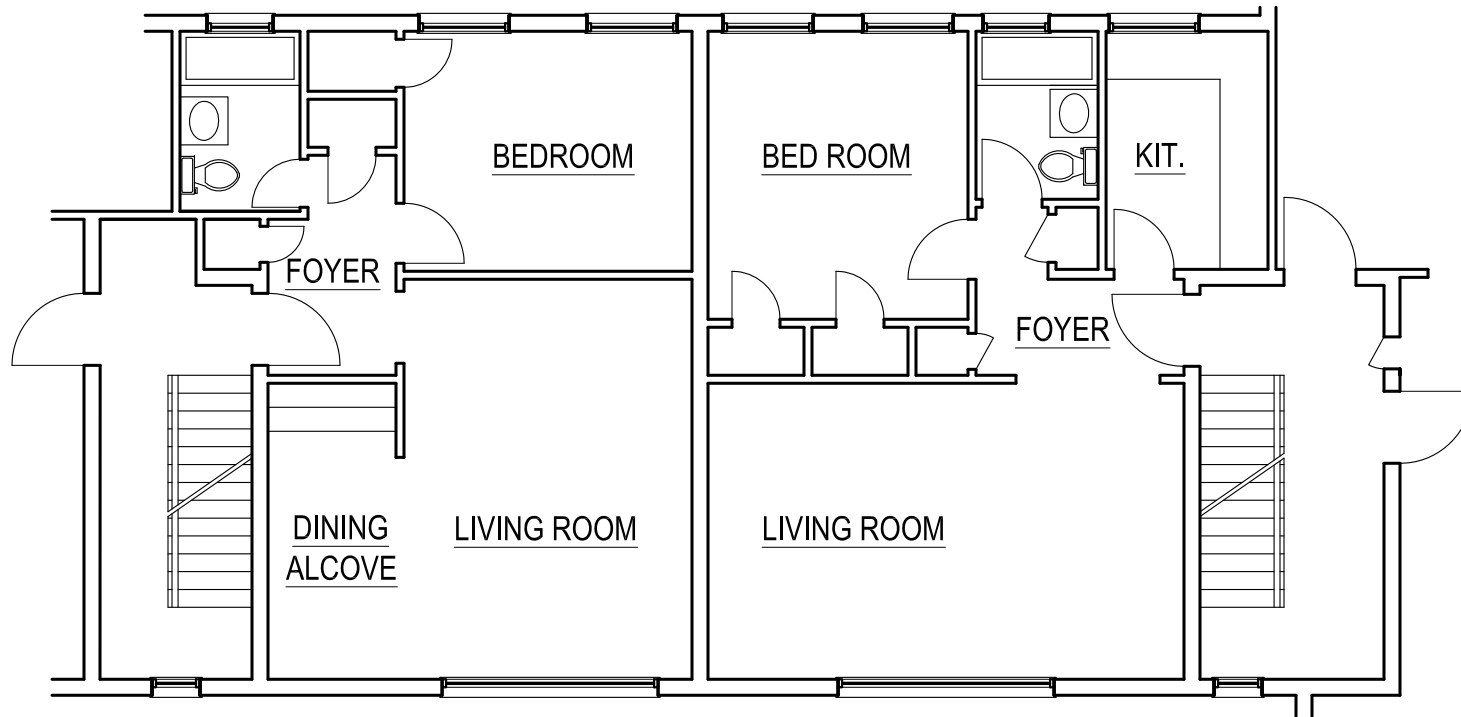

APT. H - 2 1/2 ROOMS

SCALE 1/8" = 1'-0"

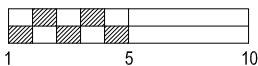


APT. D - 3 ROOMS


SCALE 1/8" = 1'-0"

**GORDON + YESTADT
ARCHITECTS**
17N CHATSWORTH AVENUE
LARCHMONT, NY 10538
(914) 834-1641

**PATRICIA GARDENS
RENTAL PLANS**
1829 PALMER AVE.
LARCHMONT, NY 10538


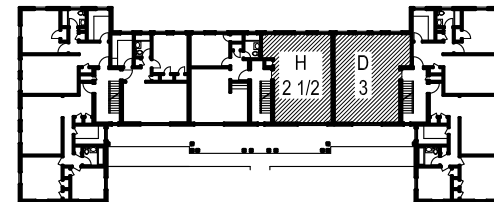


KEY PLAN

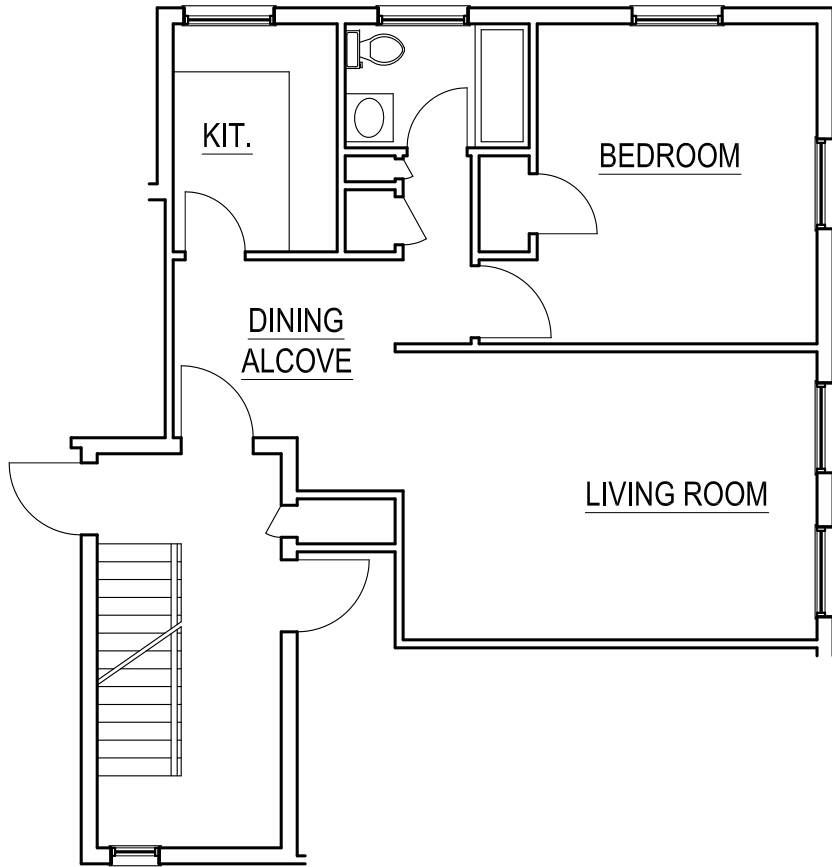

APT. E - 3 1/2 ROOMS

SCALE 1/8" = 1'-0"

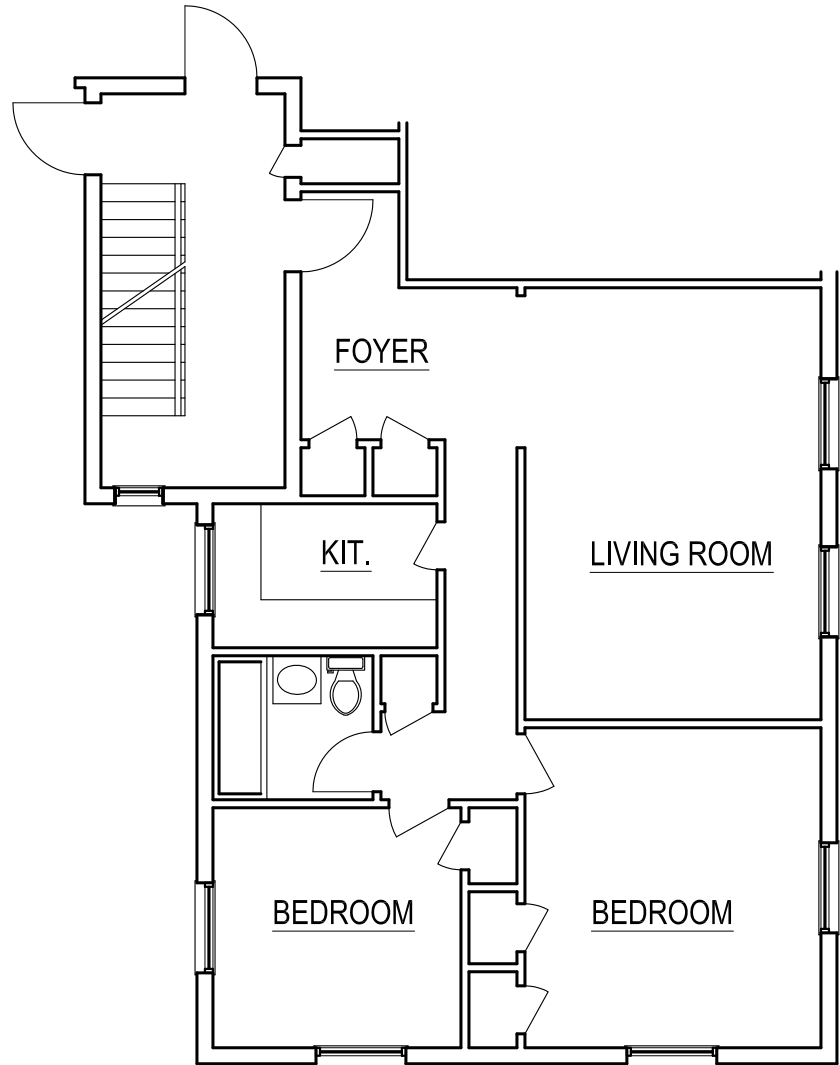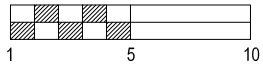


APT. F - 4 1/2 ROOMS


SCALE 1/8" = 1'-0"

**GORDON + YESTADT
ARCHITECTS**
17N CHATSWORTH AVENUE
LARCHMONT, NY 10538
(914) 834-1641

**PATRICIA GARDENS
RENTAL PLANS**
1829 PALMER AVE.
LARCHMONT, NY 10538


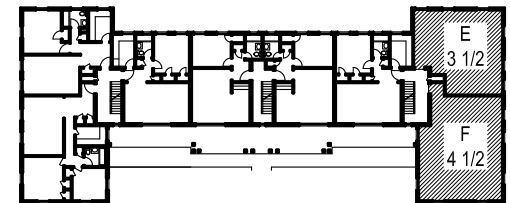


KEY PLAN

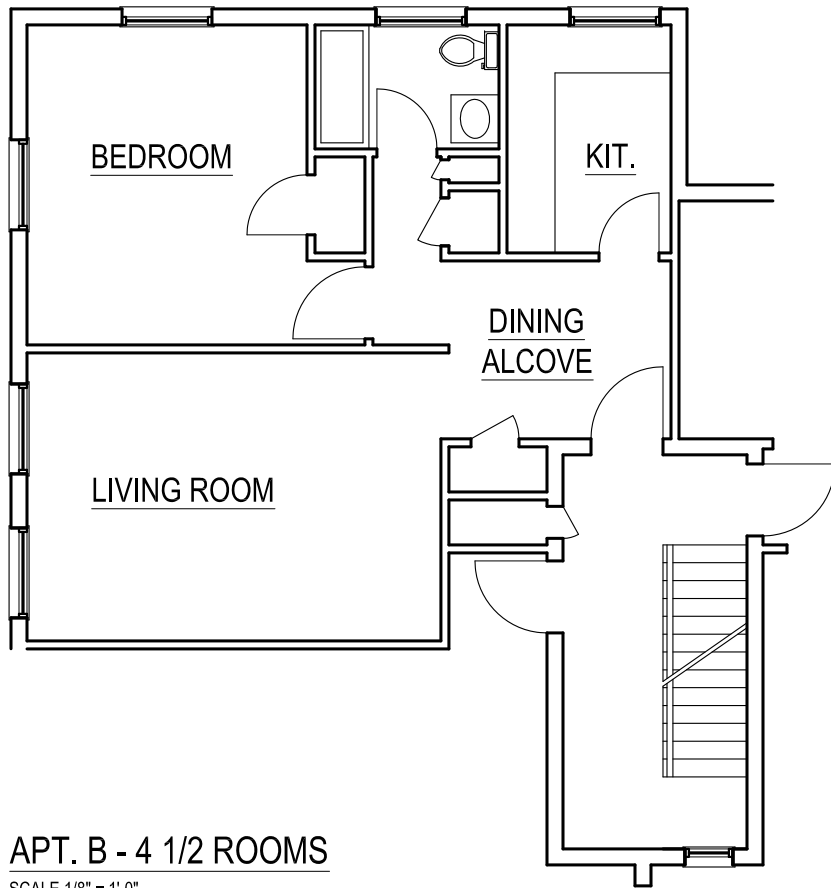


APT. B - 4 1/2 ROOMS

SCALE 1/8" = 1'-0"

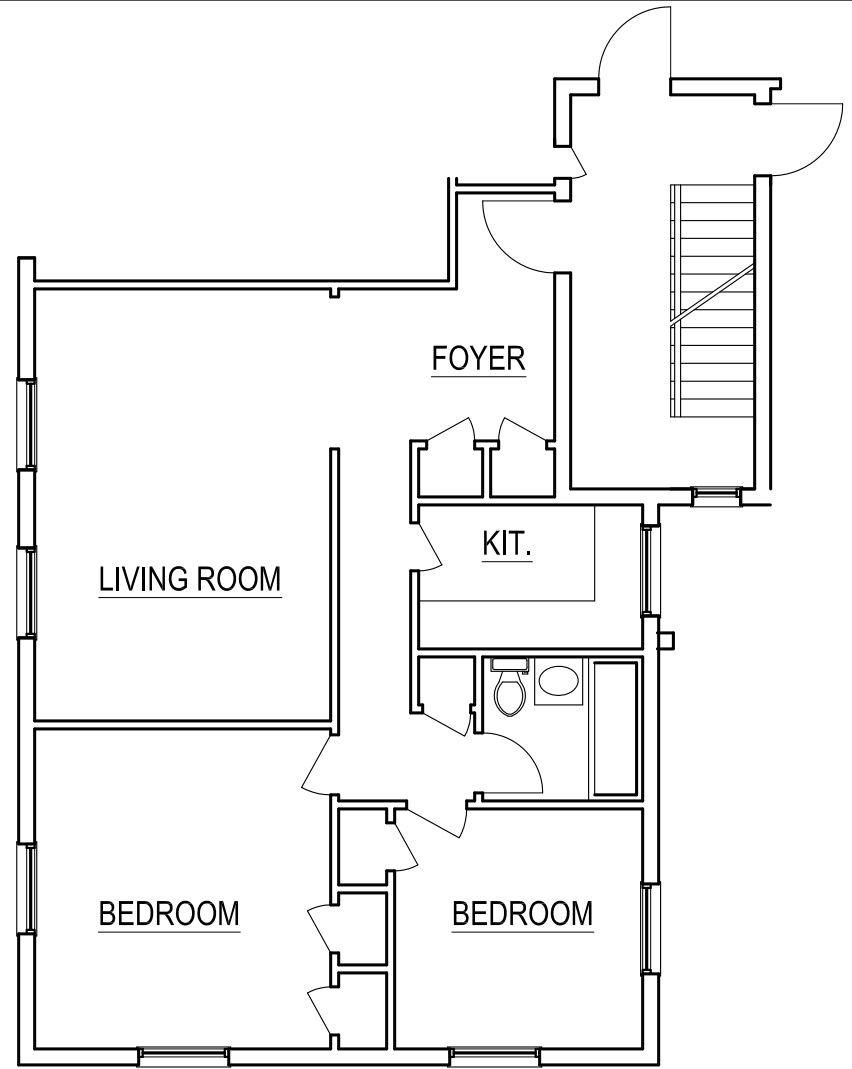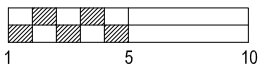

APT. C - 3 1/2 ROOMS


SCALE 1/8" = 1'-0"

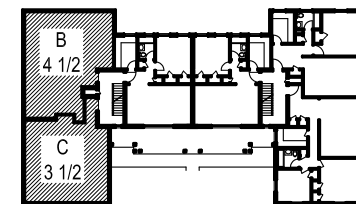

KEY PLAN


**GORDON + YESTADT
ARCHITECTS**
17N CHATSWORTH AVENUE
LARCHMONT, NY 10538
(914) 834-1641

**PATRICIA GARDENS
RENTAL PLANS**
1825 PALMER AVE.
LARCHMONT, NY 10538

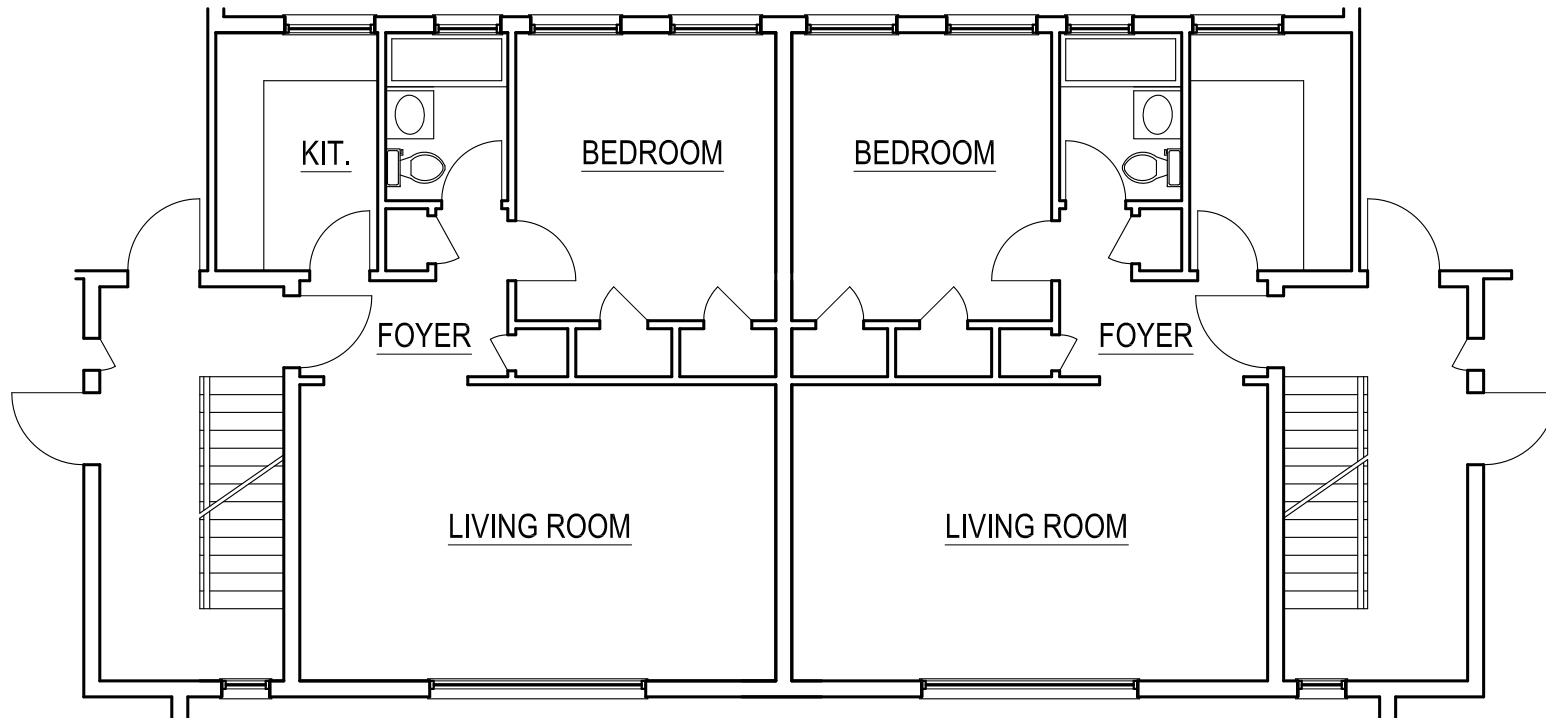

APT. A - 3 ROOMS

SCALE 1/8" = 1'-0"

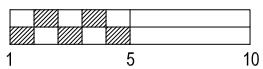


APT. D - 3 ROOMS


SCALE 1/8" = 1'-0"

GORDON + YESTADT
ARCHITECTS
17N CHATSWORTH AVENUE
LARCHMONT, NY 10538
(914) 834-1641

PATRICIA GARDENS
RENTAL PLANS
1825 PALMER AVE.
LARCHMONT, NY 10538


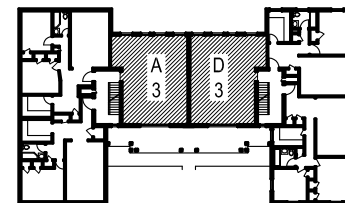


KEY PLAN

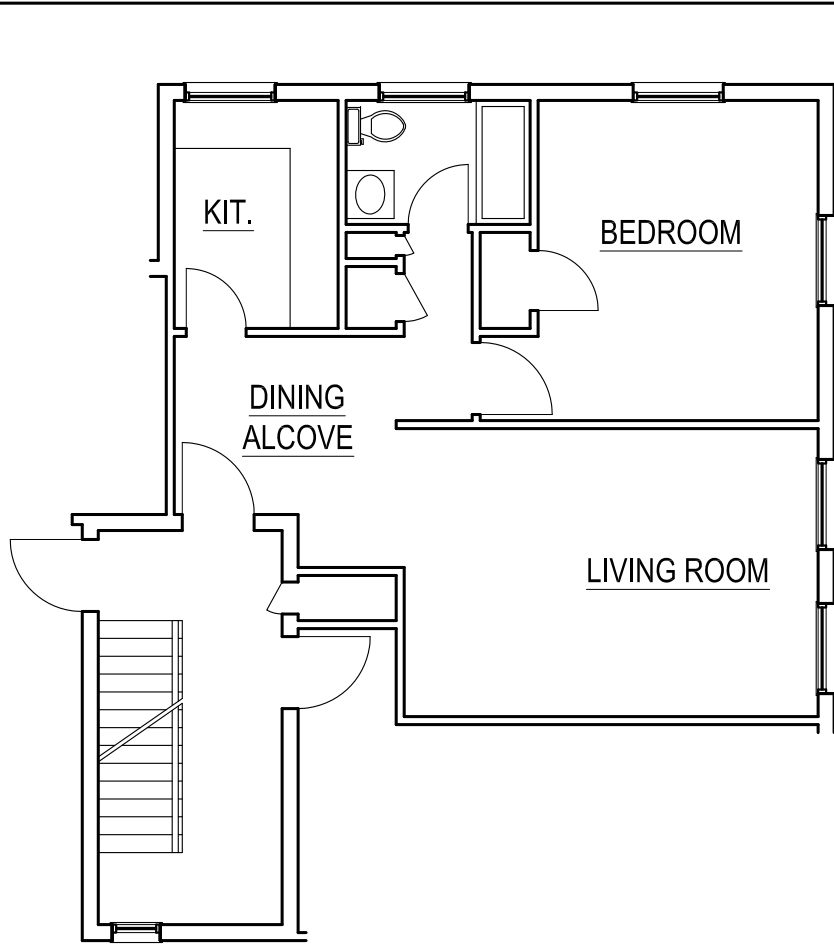


APT. E - 3 1/2 ROOMS

SCALE 1/8" = 1'-0"

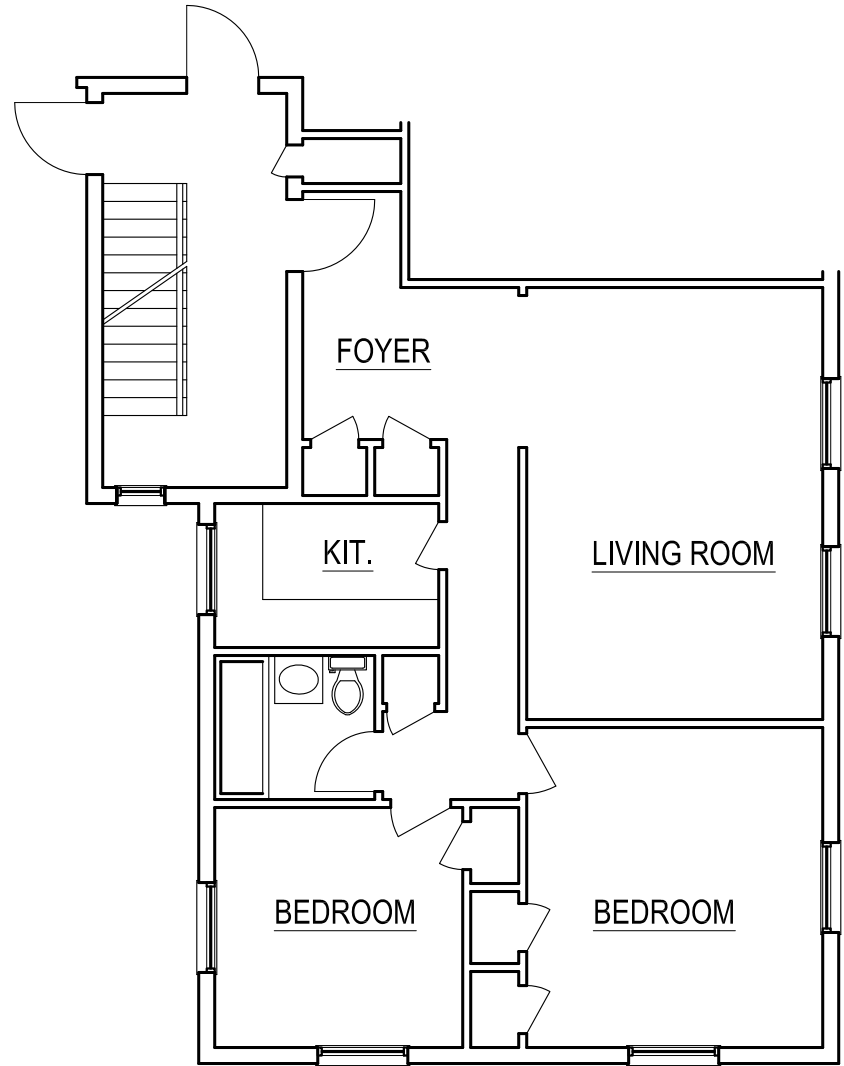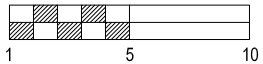

APT. F - 4 1/2 ROOMS


SCALE 1/8" = 1'-0"

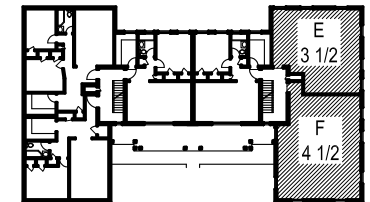

KEY PLAN



**GORDON + YESTADT
ARCHITECTS**
17N CHATSWORTH AVENUE
LARCHMONT, NY 10538
(914) 834-1641

PATRICIA GARDENS
RENTAL PLANS
1825 PALMER AVE.
LARCHMONT, NY 10538

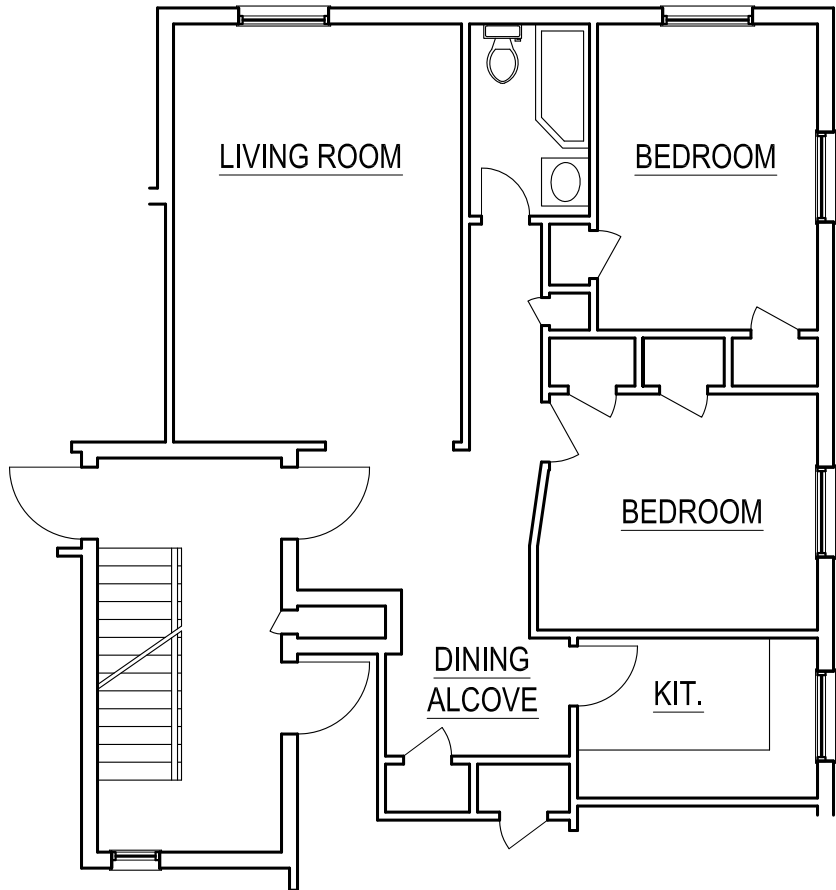

APT. E - 4 1/2 ROOMS

SCALE 1/8" = 1'-0"

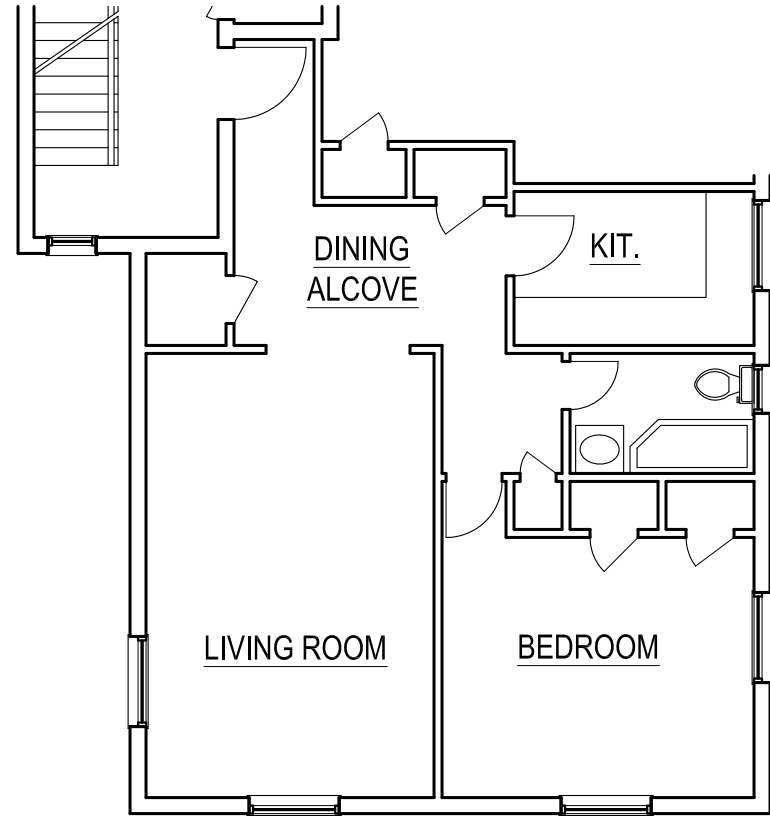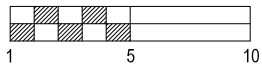


APT. F - 3 1/2 ROOMS


SCALE 1/8" = 1'-0"

**GORDON + YESTADT
ARCHITECTS**
17N CHATSWORTH AVENUE
LARCHMONT, NY 10538
(914) 834-1641

**PATRICIA GARDENS
RENTAL PLANS**
1833 PALMER AVE.
LARCHMONT, NY 10538

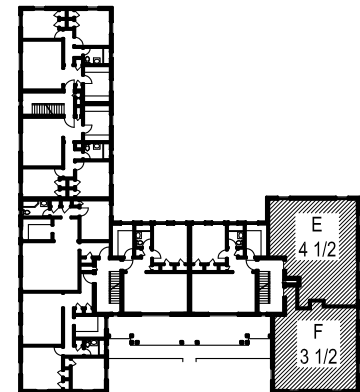

KEY PLAN


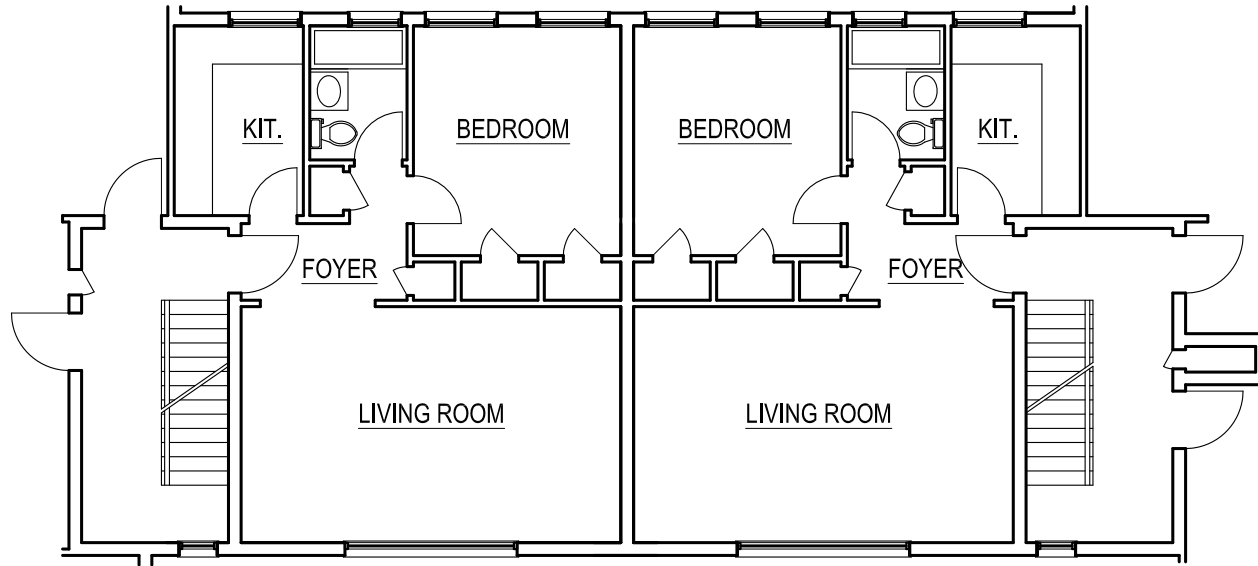


APT. A - 3 ROOMS

SCALE 1/8" = 1'-0"

APT. D - 3 ROOMS


SCALE 1/8" = 1'-0"

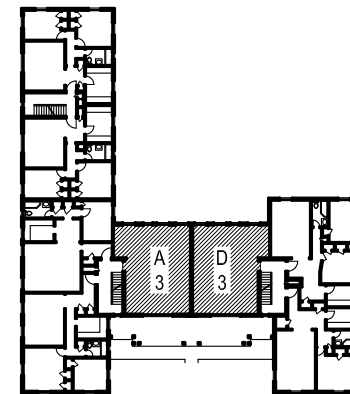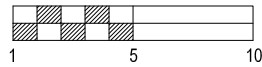

KEY PLAN



**GORDON + YESTADT
ARCHITECTS**
17N CHATSWORTH AVENUE
LARCHMONT, NY 10538
(914) 834-1641

PATRICIA GARDENS
RENTAL PLANS
1833 PALMER AVE.
LARCHMONT, NY 10538

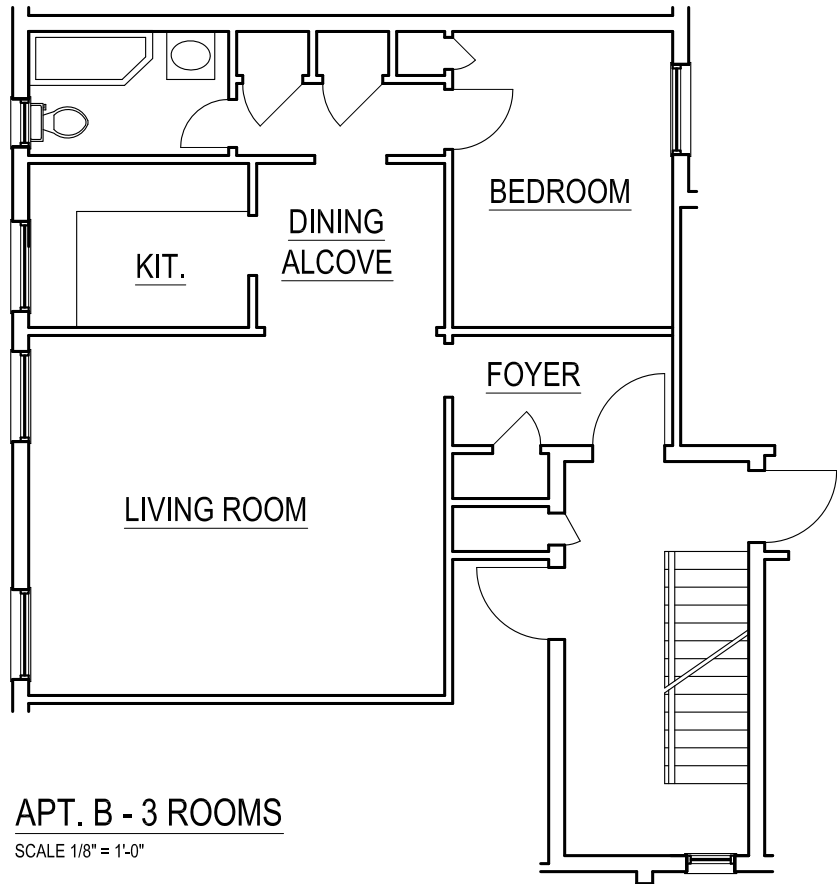


APT. B - 3 ROOMS

SCALE 1/8" = 1'-0"

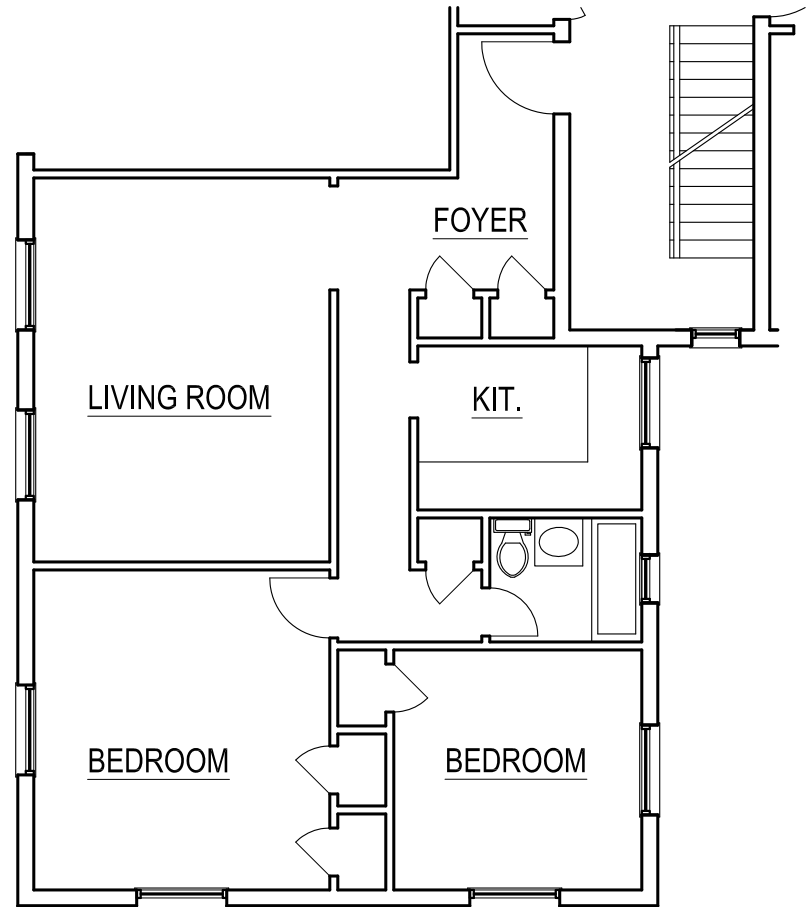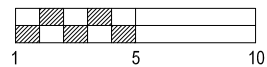

APT. C - 4 1/2 ROOMS


SCALE 1/8" = 1'-0"

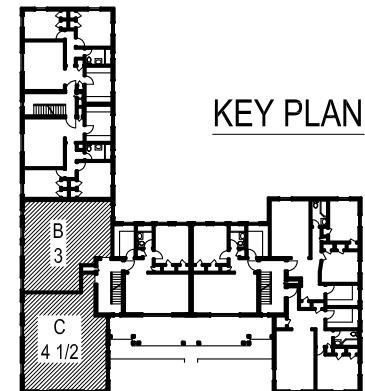

KEY PLAN


GORDON + YESTADT
 ARCHITECTS
 17N CHATSWORTH AVENUE
 LARCHMONT, NY 10538
 (914) 834-1641

PATRICIA GARDENS
 RENTAL PLANS
 1833 PALMER AVE.
 LARCHMONT, NY 10538

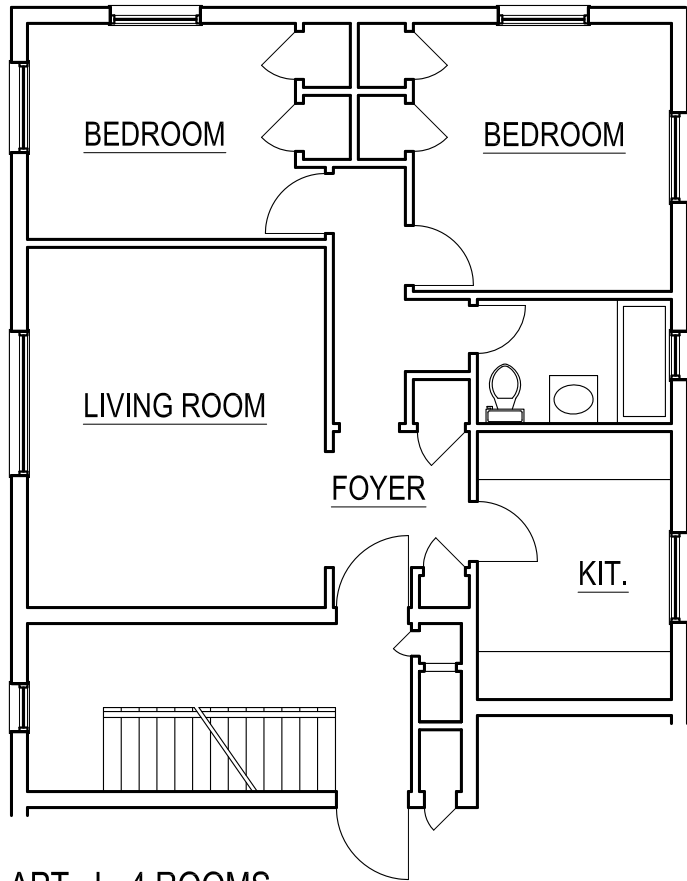


APT. J - 4 ROOMS

SCALE 1/8" = 1'-0"

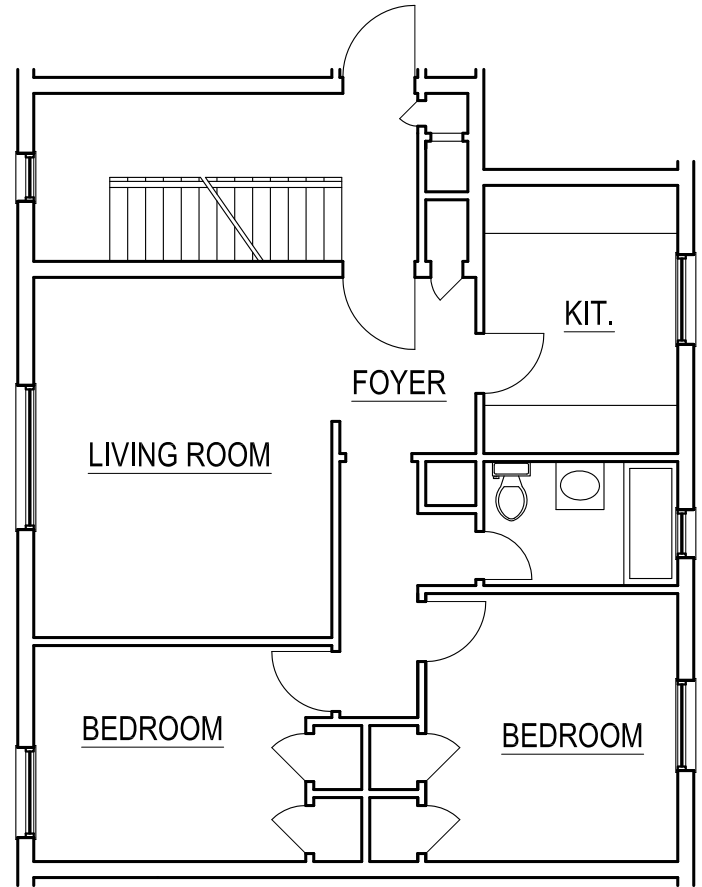

APT. K - 4 ROOMS

SCALE 1/8" = 1'-0"

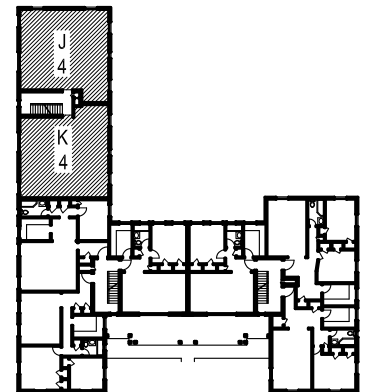

KEY PLAN

GORDON + YESTADT
 ARCHITECTS
 17N CHATSWORTH AVENUE
 LARCHMONT, NY 10538
 (914) 834-1641

PATRICIA GARDENS
 RENTAL PLANS
 1833 PALMER AVE.
 LARCHMONT, NY 10538